




ELEVATION OF FENCE

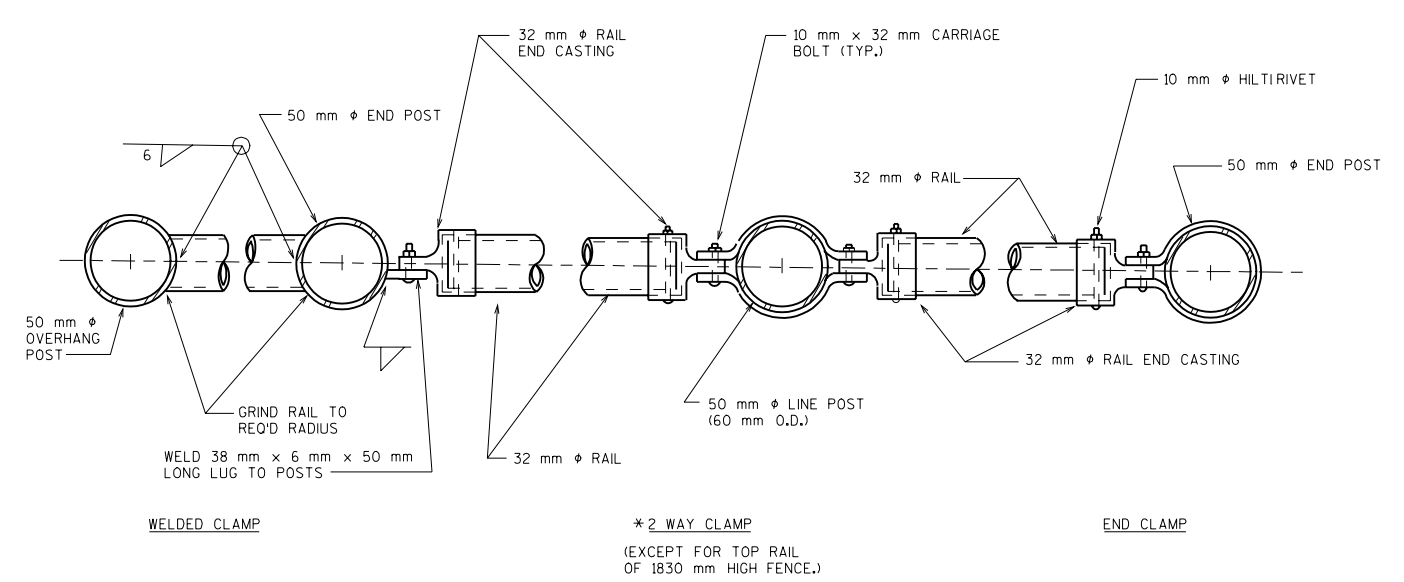

PLAN OF RAILING

NOTE: PLACE ALL NUTS ON OUTSIDE OF FENCE.

* ALTERNATE BOULEVARD 2-WAY CLAMP MAY BE USED WHEN THE POST IS EITHER BOLTED TO THE 88 mm ϕ PIPE SLEEVE OR DIRECTLY WELDED TO THE BASE PLATE.

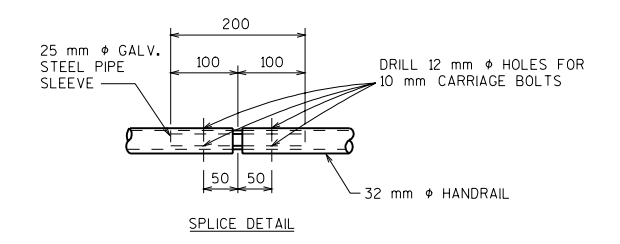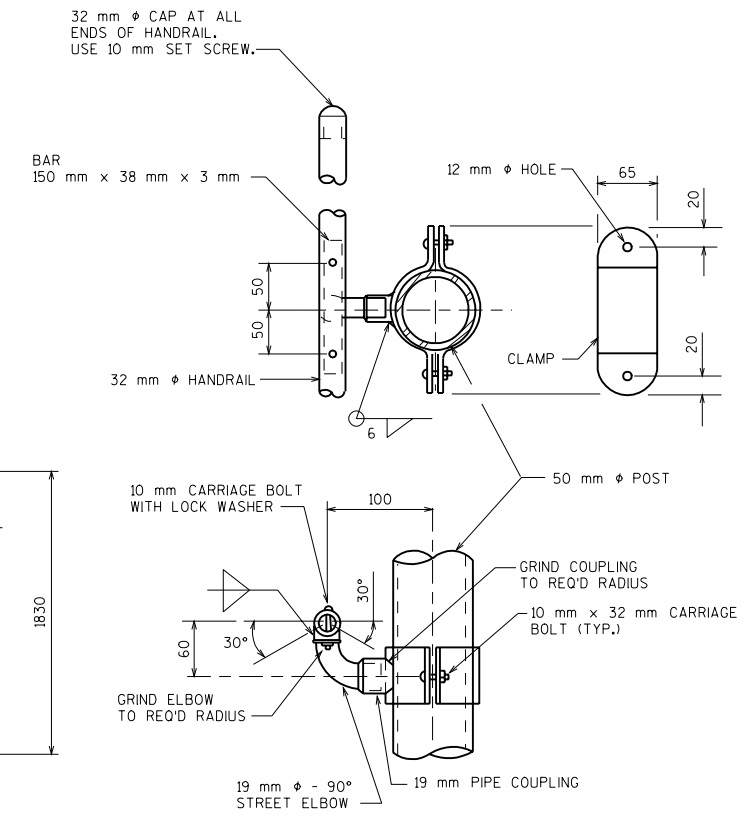

HANDRAIL DETAILS

ALL DIMENSIONS ARE IN MILLIMETERS.

PEDESTRIAN OVERPASS DETAILS	
STATE OF WISCONSIN DEPARTMENT OF TRANSPORTATION STRUCTURES DEVELOPMENT SECTION	
APPROVED: _____	DATE: 1/03